

FOR CONSTRUCTION PURPOSES ONLY

SITE PLAN OF

LOT 18

REGISTERED PLAN No. 223

GEOGRAPHIC TOWNSHIP OF FENELON

CITY OF KAWARTHA LAKES

SCALE 1 : 200

0 5 10 metres

COE, FISHER, CAMERON

© COPYRIGHT 2016


METRIC DISTANCES AND/OR COORDINATES SHOWN ON THIS PLAN ARE IN METRES AND CAN BE CONVERTED TO FEET BY DIVIDING BY 0.3048.

LEGEND:

- FOUND SURVEY MONUMENT
- IRON BAR
- WOOD STAKE
- FINISHED FLOOR ELEVATION



LOT 17

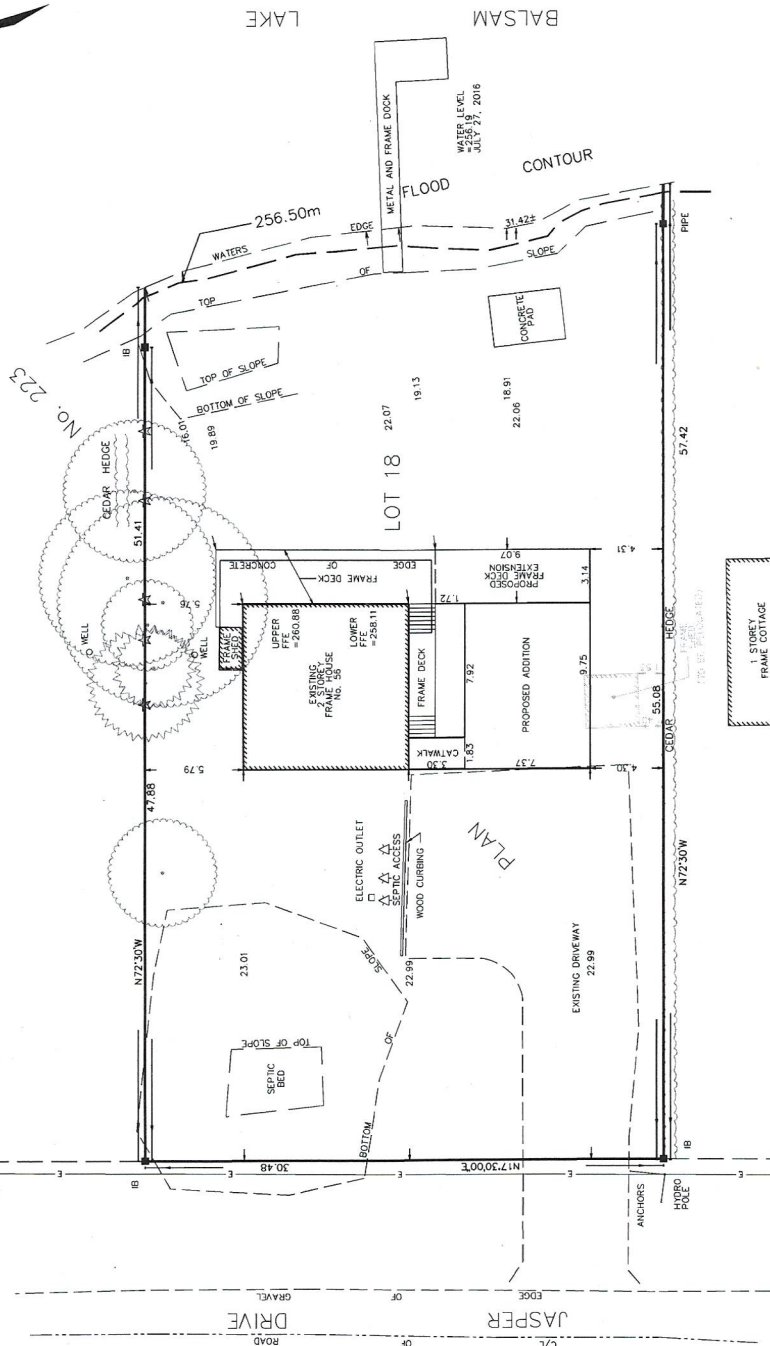

REGISTERED

LOT 19



ELEVATIONS SHOWN ON THIS PLAN ARE RELATED TO GEODETIC DATUM AND ARE REFERRED TO THE FINISHED FLOOR HAVING AN ELEVATION OF 258.11m.

ZONING	RR3
LOT AREA	1627.5 SQ. m.
BUILDING AREA	95.0 SQ. m.
ADDITION	77.9 SQ. m.

DATED:

JOHN C.C. KEAT
ONTARIO LAND SURVEYOR



COE FISHER CAMERON
SURVEYING
LAND SURVEYORS
MAPPING
GIS
A wholly owned subsidiary of J.D. Barnes Limited
257 KENT STREET WEST, LINDSAY, ON K9V 2Z3
TEL: (800) 752-2704 TEL: (705) 334-4416 FAX: (705) 334-4416
www.jdbarnes.com

DRAWN BY:	M.C.L.	CHECKED BY:	G.G.H.	REFERENCE NO.:	16-17-900-00
FILE: C:\16-17-900\00 Drawing\16-17-900-00.dwg				DATE:	9/12/2016
				PLOTTED:	9/19/2016