


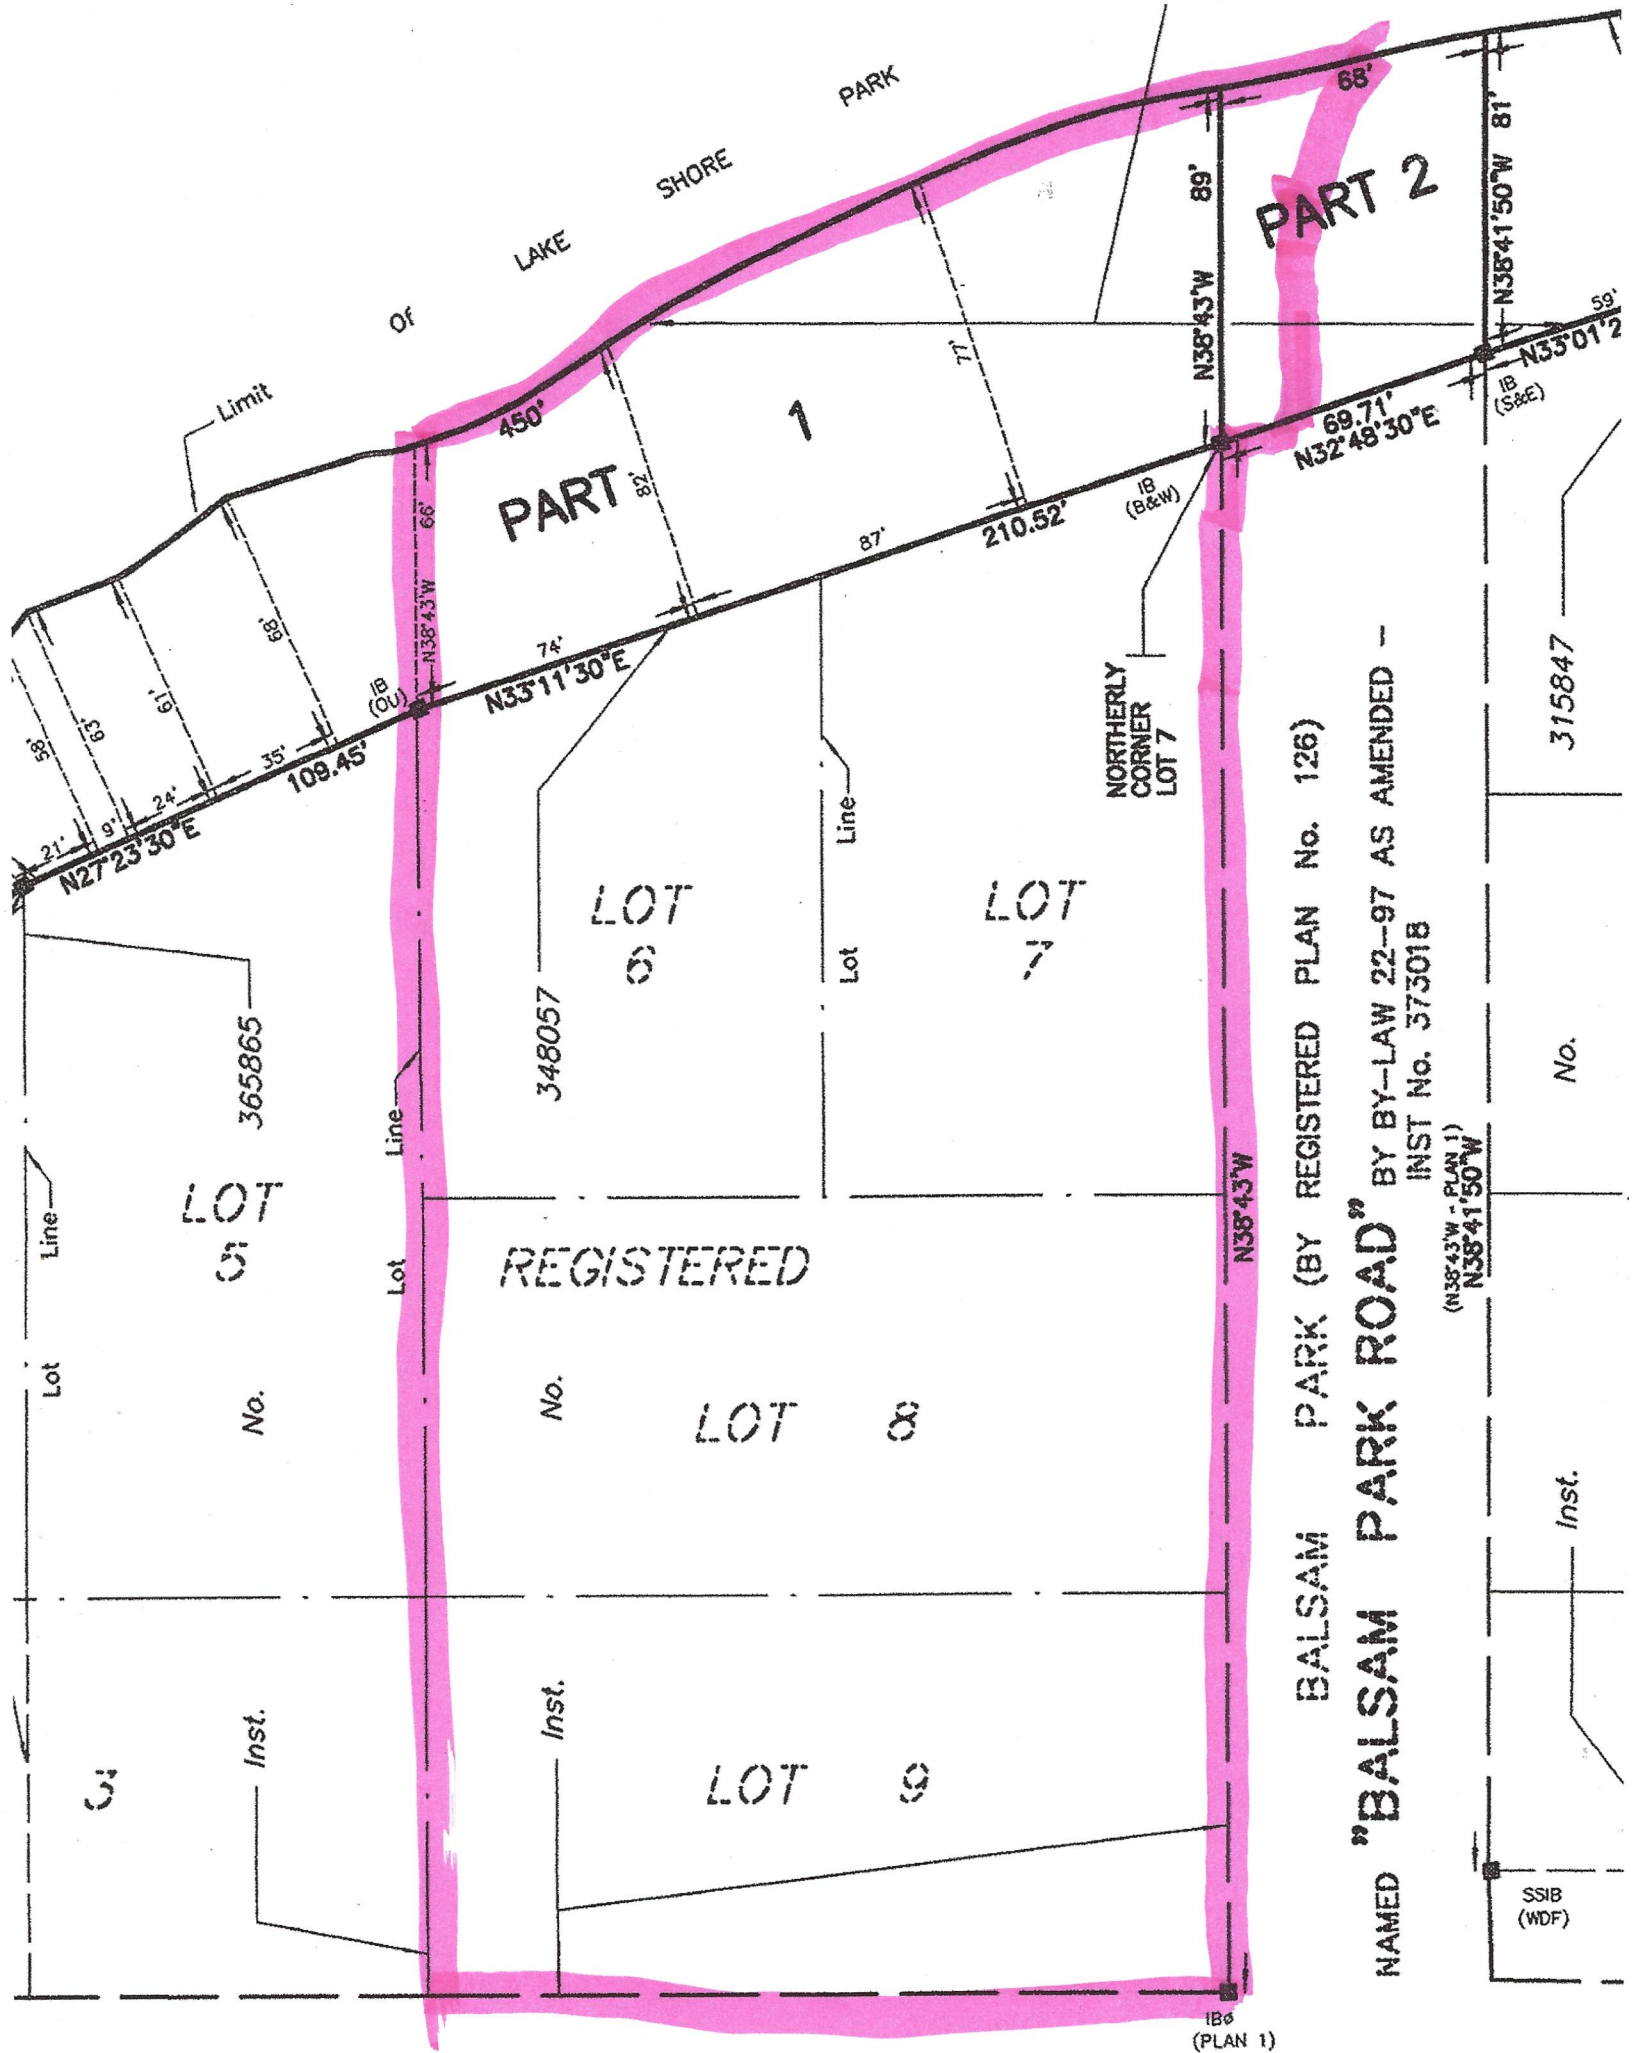

NAMED BALSAM PARK (BY REGISTERED PLAN No. 126)
"BALSAM PARK ROAD" BY BY-LAW 22-97 AS AMENDED -
INST No. 373018


STURGEON

LAKE



SCHEDULE			
PART	PART OF LOT	REG'D. PLAN	INSTRUMENT
1			
2	LAKE SHORE PARK	126	6795
3			
4			

IMPERIAL
PLAN 57R- 8935
Received and deposited
Dated: March 17, 2004
Buddy Asst. Reg.
Land Registrar for the Registry
Division of Victoria No. 57.
I require this plan to be deposited
under The Registry Act.
Dated: March 16, 2004
Gerald C. HICKSON

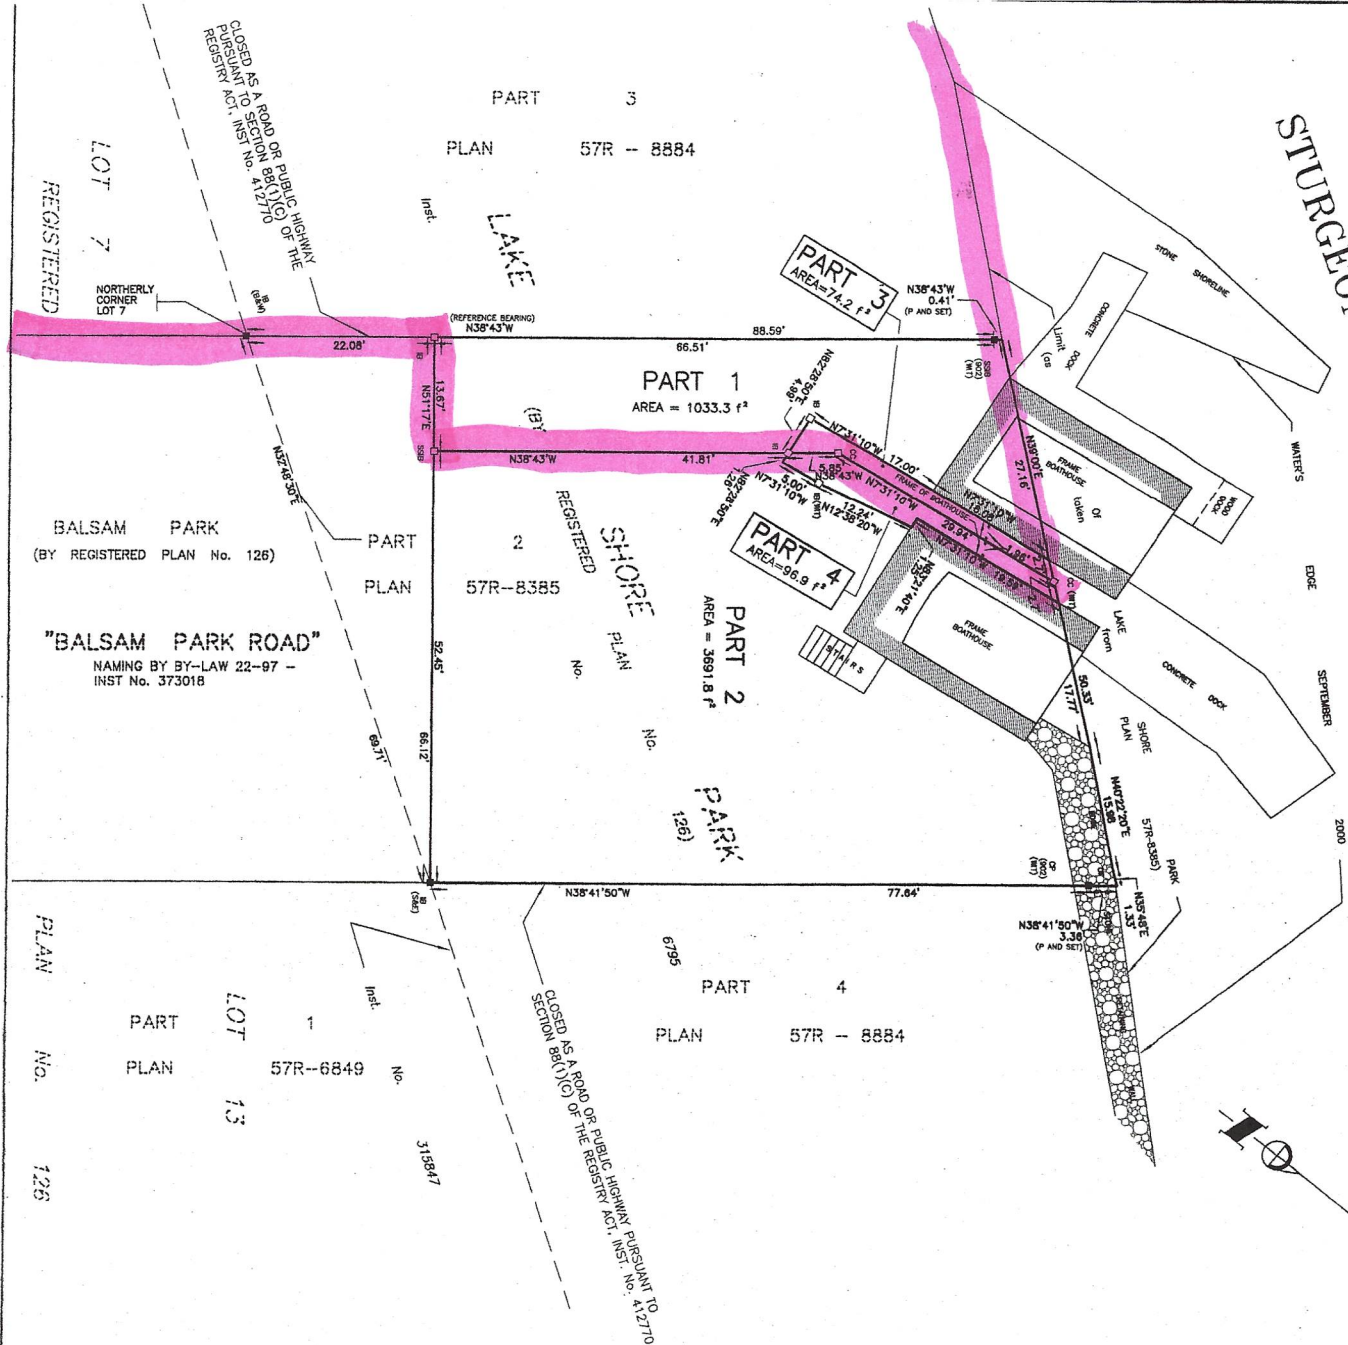

PLAN
OF SURVEY OF
PART OF LAKE SHORE PARK
REGISTERED PLAN No. 126
GEOGRAPHIC TOWNSHIP OF VERULAM
CITY OF KAWARTHA LAKES
Scale : 1 inch = 10 Feet
COE, FISHER, CAMERON
ONTARIO LAND SURVEYORS

LEGEND:

- BEARINGS ARE ASTROLOGICAL AND ARE REFERRED TO THE WESTERN LIMIT OF PART 2
- IN ACCORDANCE WITH PLAN 57R-8385 HAVING A BEARING OF N38°43'W.
- ◆ - PLANTED SURVEY MONUMENT
- ✦ - FOUND SURVEY MONUMENT
- SB - STANDARD IRON BAR
- IB - IRON BAR
- FB - FENCE
- 111A - T.E. GARDNER, O.L.S.
- 111B - T.E. GARDNER, O.L.S.
- (BAM) - BISHOP & WILSON, O.L.S.
- (S&E) - SMITH & ELMS, O.L.S.
- P - DENOTES PLAN 57R-8385

SURVEYOR'S CERTIFICATE:

- I HEREBY CERTIFY THAT:
1. This survey and plan are correct and in accordance with The Survey Act, The Surveyors Act and The Registry Act and the regulations made under them.
- The survey was completed on the 22nd day of December, 2003.

Dated: March 16, 2004

Gerald C. Hickson
GERALD C. HICKSON
ONTARIO LAND SURVEYOR



COE, FISHER, CAMERON
ONTARIO LAND SURVEYORS

237 KENT STREET WEST
LINDSAY, ONTARIO P4L 3Z4-4152

DRAWN BY: E. KAPLAN
CHECKED BY: J. KAPLAN