

METRIC: DISTANCES SHOWN ON THIS PLAN ARE IN METRES AND CAN BE CONVERTED TO FEET BY DIVIDING BY 0.3048.



SKETCH
SHOWING
PROPOSED BUILDING ENVELOPE
AND SEPTIC SYSTEM
LOT 19
REGISTERED PLAN No. 123
CITY OF KAWARTHA LAKES

Scale 1 : 250



COE, FISHER, CAMERON

ONTARIO LAND SURVEYORS



SEPTIC SYSTEM _____

PROPOSED _____

EXISTING FOUNDATION - - - - -

123

CAUTION:

THIS IS NOT A PLAN OF SURVEY AND SHALL NOT BE USED
EXCEPT FOR THE PURPOSE INDICATED IN THE TITLE BLOCK.

DATED: NOVEMBER 26, 2001

REVISED TO SHOW SEPTIC SYSTEM: MARCH 18, 2002




COE, FISHER, CAMERON
ONTARIO LAND SURVEYORS
LINDSAY, ONTARIO - PHONE 324-4152

DWN. BY: R.J.A. | TRACED BY: R.J.A. | CK'D BY: G.G.H. | F-01-6858

STURGEON LAKE

JESSIE AVENUE

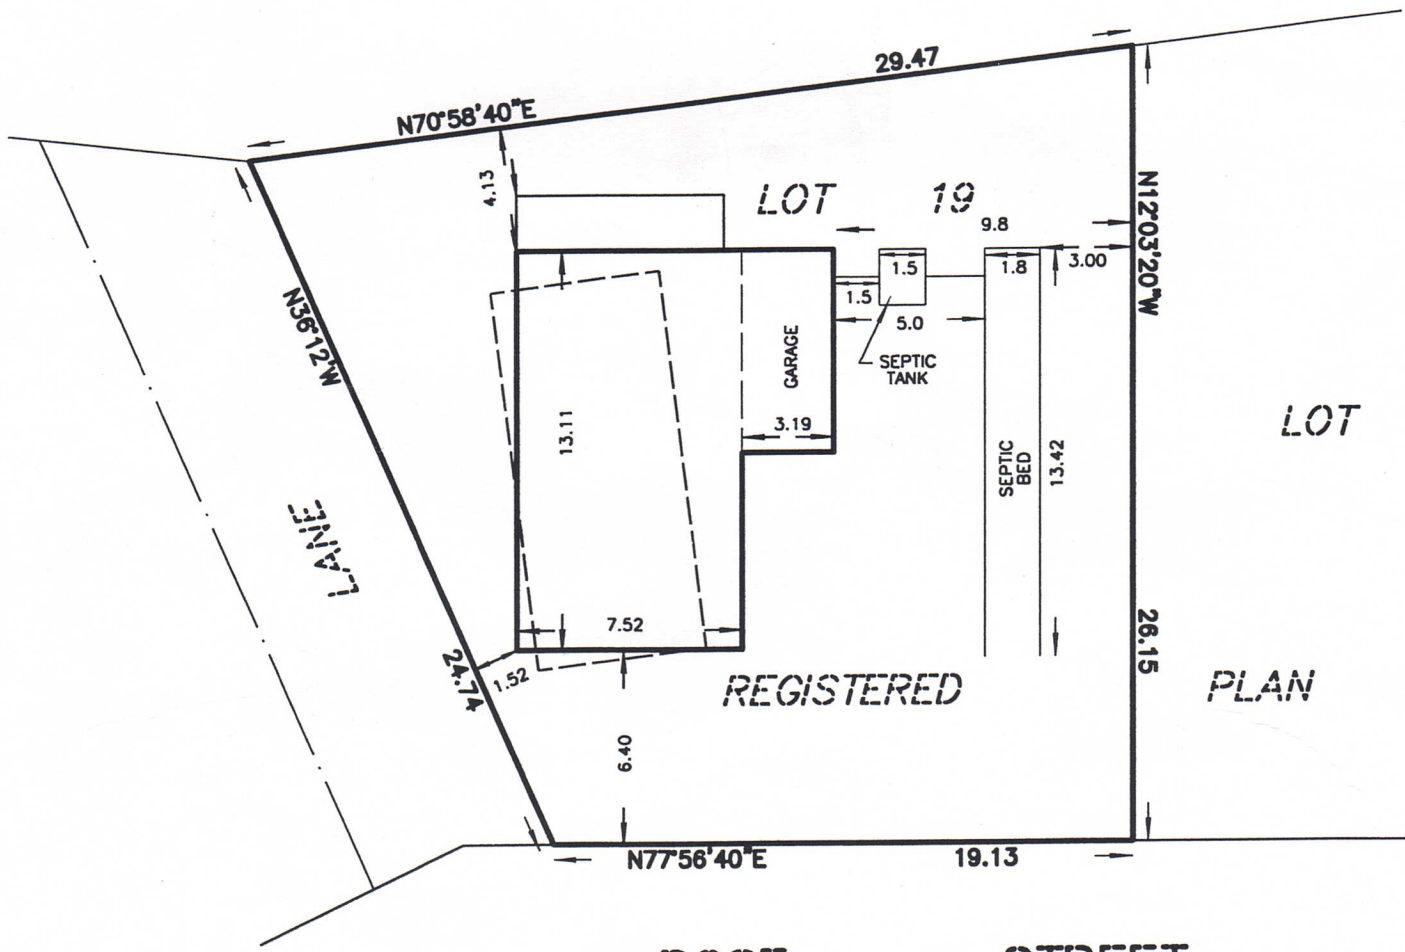

LOT 20

PLAN

ROSE STREET