


PLAN AND FIELD NOTES OF SUBDIVISION OF PART OF LOT 30, CONCESSION X TOWNSHIP & GALWAY

Scale: 1 in. = 120'

BEARINGS ARE ASTRONOMIC AND REFERRED TO REGISTERED PLAN
ON LOT 29, CON. X.
BLOCKS 'A' AND 'B' DEDICATED AS TOWNSHIP PARK
■ - DENOTES IRON BAR 4" x 1" x 1"
ALL OTHER POSTS 2" x 2" CEDAR WITH NUMBERS CARVED THEREON

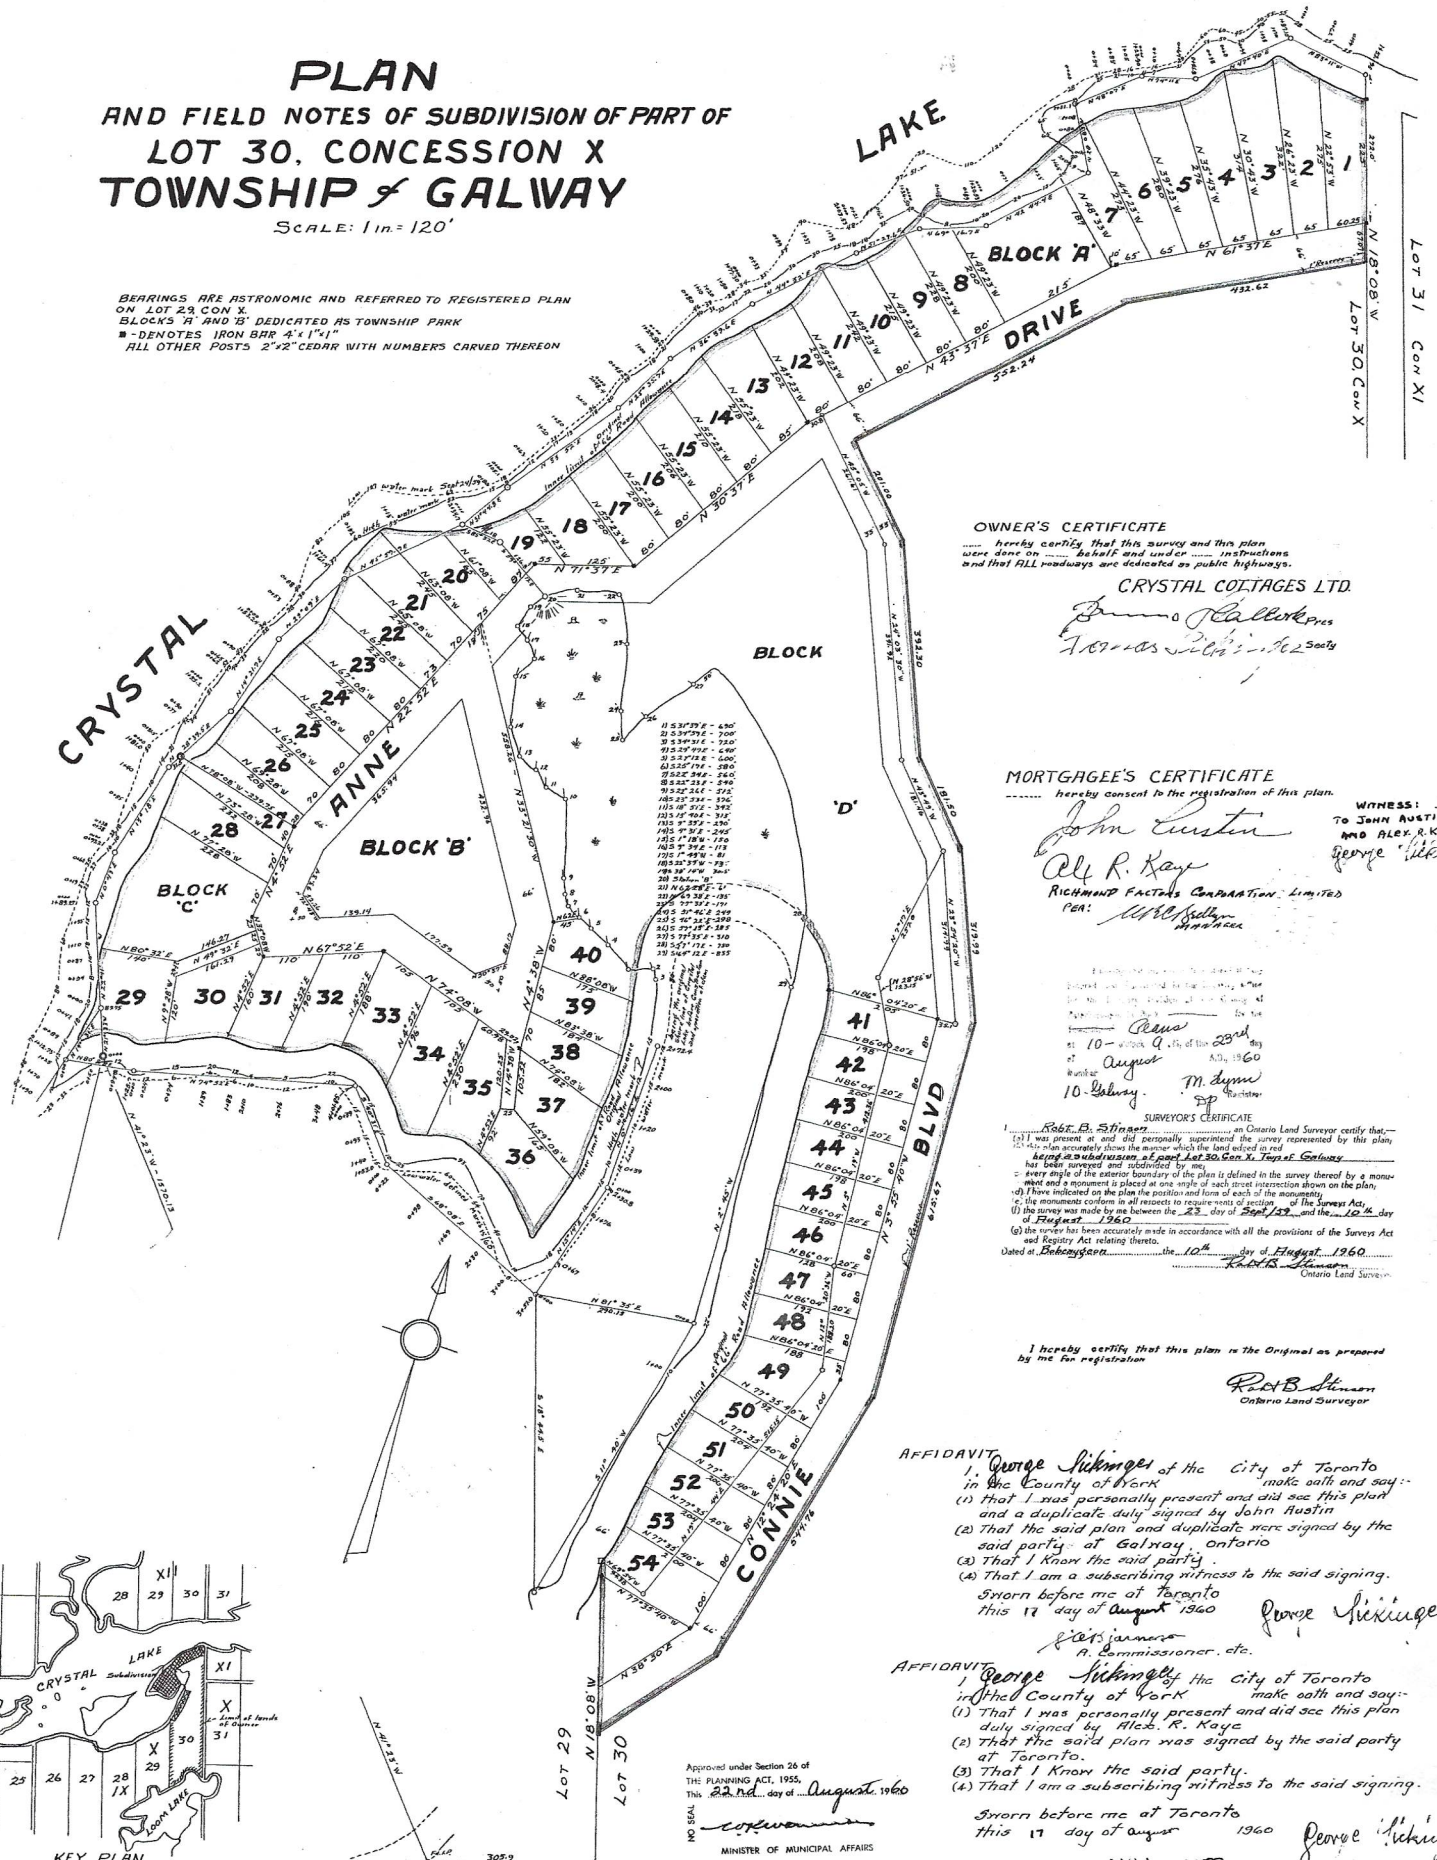

OWNER'S CERTIFICATE
I hereby certify that this survey and this plan were done on my behalf and under my instructions and that ALL roadways are dedicated as public highways.
CRYSTAL COITAGES LTD.
James R. Hall
Toronto, Ontario

MORTGAGEE'S CERTIFICATE
I hereby consent to the registration of this plan.
John Austin
Alf R. Kaye
RICHMOND FACTORY CORPORATION, LIMITED
PEA: *W. H. G. Galt*

SURVEYOR'S CERTIFICATE
I, *Robert B. Shiner*, an Ontario Land Surveyor, certify that—
(a) I was present at and did personally supervise the survey represented by this plan;
(b) the plan accurately shows the manner in which the land is divided;
(c) every angle of the exterior boundary of the plan is defined in the survey thereof by a monument and a monument is placed at one angle of each street intersection shown on the plan;
(d) I have indicated on the plan the position and line of each of the monuments;
(e) the monuments conform in all respects to the requirements of the Survey Act;
(f) the survey was made by me between the 23rd day of Sept. 1960 and the 10th day of August 1960;
(g) the survey has been accurately made in accordance with all the provisions of the Survey Act and Registry Act relating thereto.
Dated at *Brimley* on the 10th day of August 1960
Robert B. Shiner
Ontario Land Surveyor

I hereby certify that this plan is the Original as prepared by me for registration.
Robert B. Shiner
Ontario Land Surveyor

AFFIDAVIT
I, *George Siskinger* of the City of Toronto in the County of York, make oath and say:
(1) That I was personally present and did see this plan and a duplicate duly signed by John Austin;
(2) That the said plan and duplicate were signed by the said party at Galway, Ontario;
(3) That I know the said party;
(4) That I am a subscribing witness to the said signing.
Sworn before me at Toronto this 17 day of August 1960
George Siskinger
John Austin
A Commissioner, etc.

AFFIDAVIT
I, *George Siskinger* of the City of Toronto in the County of York, make oath and say:
(1) That I was personally present and did see this plan duly signed by Alex. R. Kaye;
(2) That the said plan was signed by the said party at Toronto;
(3) That I know the said party;
(4) That I am a subscribing witness to the said signing.
Sworn before me at Toronto this 17 day of August 1960
George Siskinger
John Austin
A Commissioner, etc.

Approved under Section 26 of the PLANNING ACT, 1955.
This 23rd day of August 1960
John Austin
MINISTER OF MUNICIPAL AFFAIRS

