

PETERBOROUGH, ONTARIO

J.B. FLEQUEL
ONTARIO LAND SURVEYOR

MEASUREMENTS ARE TAKEN TO CONCRETE BLOCK
FOUNDATION OF COTTAGE.

BEARINGS SHOWN HEREON ARE ASTROMOMIC AND ARE
DERIVED FROM REGISTERED PLAN N° 44.


NOTE: THE LEVEL OF PIGEON LAKE IS CONTROLLED
BY THE TRENT CANAL AUTHORITY.

COUNTY OF PETERBOROUGH

© - W.A. BENNINGER, LTD., 1990

SCALE - 1 INCH EQUALS 50 FEET

■ DENOTES SURVEY MONUMENT, FOUND.
□ DENOTES SURVEY MONUMENT, PLANTED.

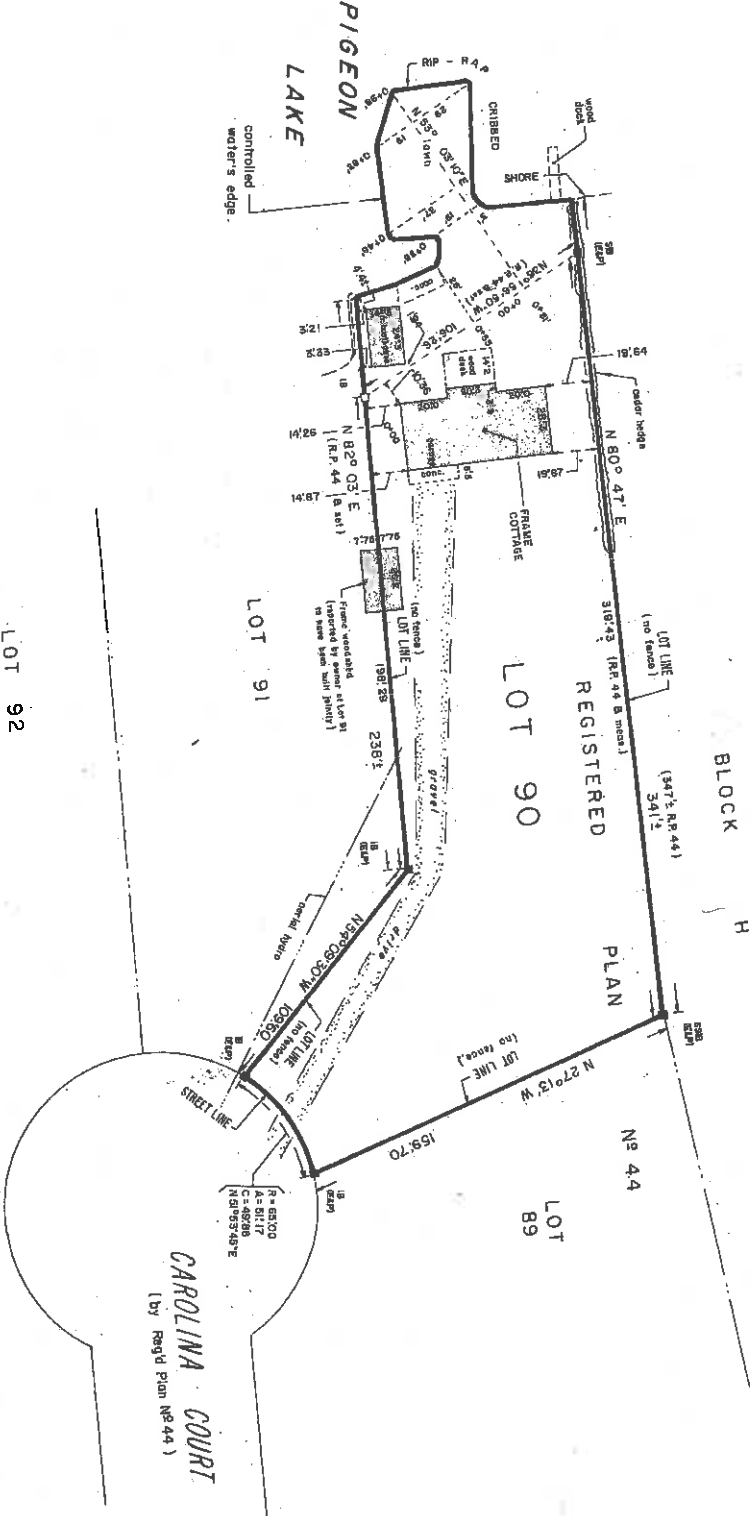

W.A. BENNINGER LIMITED
ONTARIO LAND SURVEYORS
414 WATER STREET
PETERBOROUGH, ONTARIO
K9H 1B8 TEL: 705-753-8834 FAX: N/A, 43

JOB: 15767