

LAKE

2004

MAY

EDGE

WATER'S

CONCRETE DOCK

FRAME BOATHOUSE

CONCRETE PATIO

CONCRETE RETAINING WALLS

CONCRETE STAIRS

N43°07'30"W (PRODUCTION & SET)

Land

Federal

FILLED

Crown

86.12'±

REGISTERED

PLAN

No. 143

WATER'S EDGE AS SHOWN SUBJECT TO A 25' INST.

ON RIGHT OF WAY

No. 406110

86.94'

IRON PIPE (WT)(O.U.)

N29°55'15"E

N44°27'W 8.57' (PRODUCTION & SET)

FENCE 0.21 NORTH

WELL

7.12'



OVERHEAD WIRES

No.

406110

88.44'

385175

143

208.56' (P & SET)

219.12' (P & SET)

17.30'

31.12'

3.08'

2 STOREY FRAME COTTAGE No. 48

1 STOREY FRAME HOUSE No. 46

185.01'

IB (902)

No.

20.24'

17.22'


No.

71'

LOT

19

No.

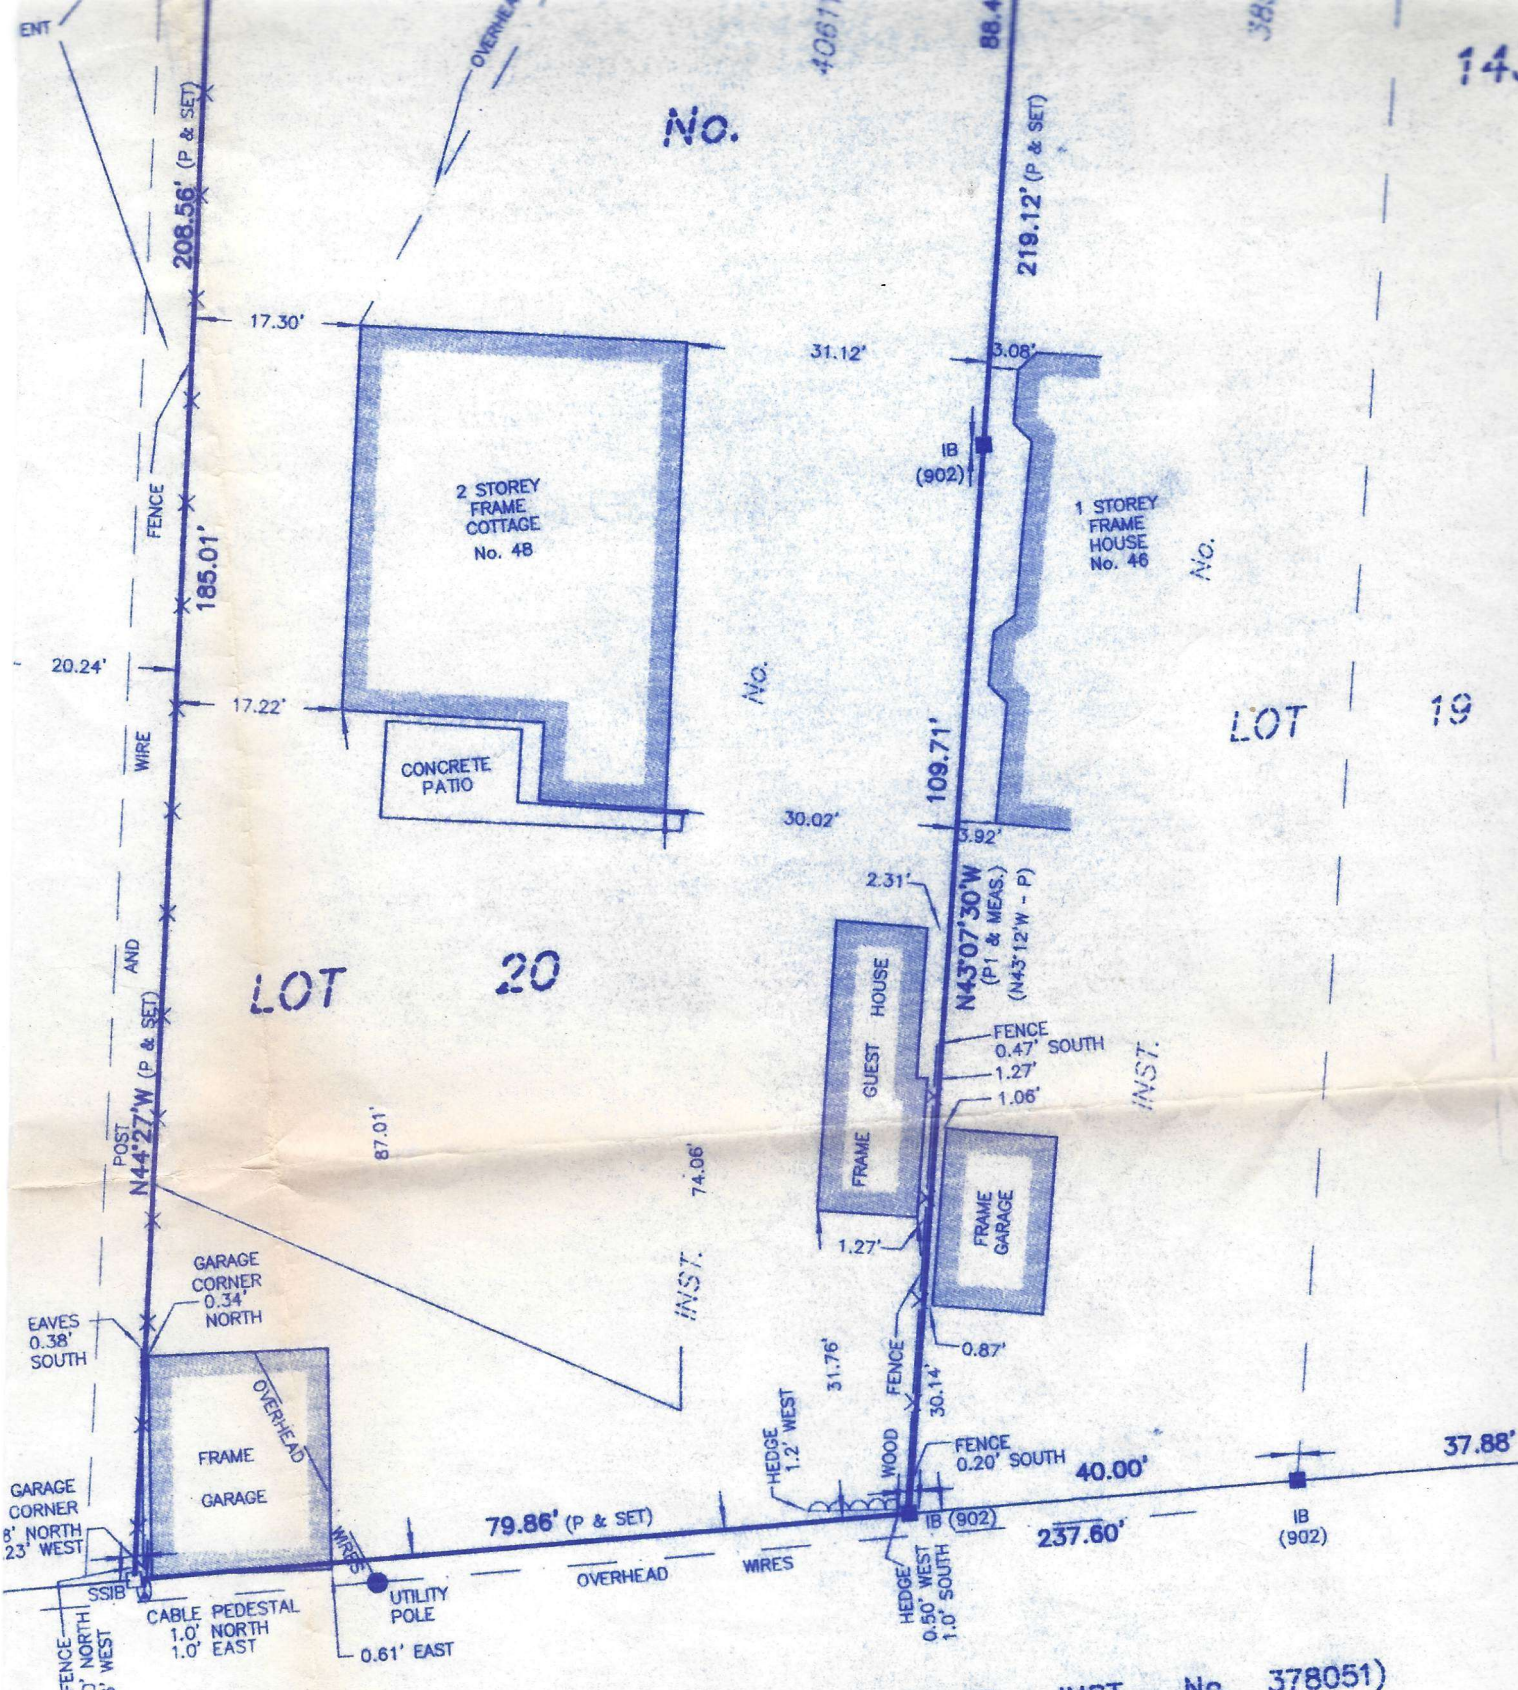

LOT 20

LOT 19

LANE

(BY BY-LAW 29-87, INST. No. 378051)

T  
OWANCE

(BY REGISTERED

PLAN No. 143)